


GALVAPLY ROOF SYSTEM

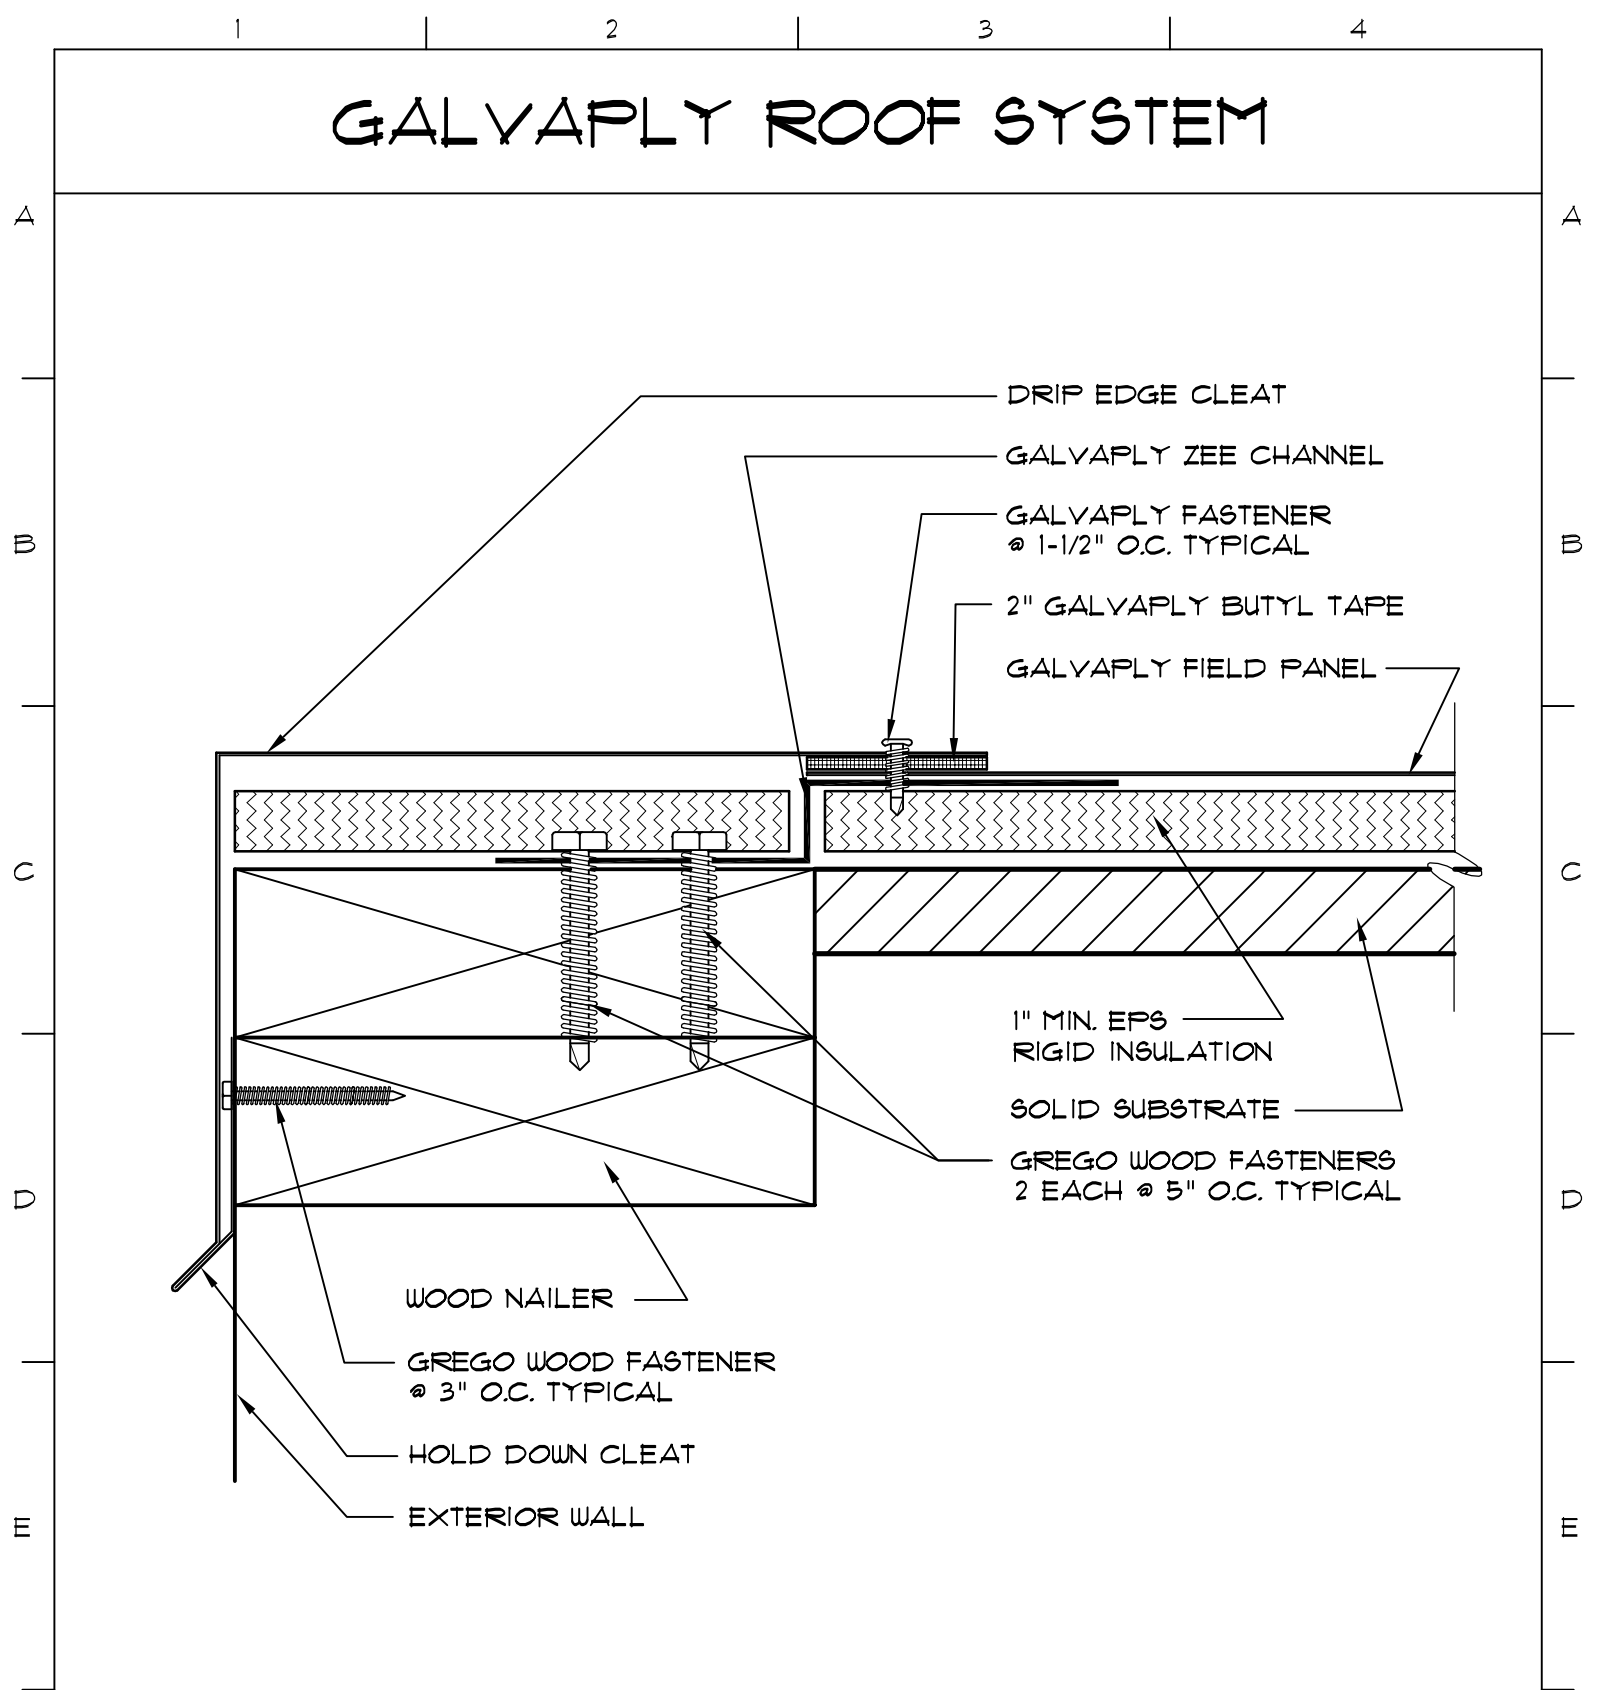

- DRIP EDGE CLEAT
- GALVAPLY ZEE CHANNEL
- GALVAPLY FASTENER @ 1-1/2" O.C. TYPICAL
- 2" GALVAPLY BUTYL TAPE
- GALVAPLY FIELD PANEL
- 1" MIN. EPS RIGID INSULATION
- SOLID SUBSTRATE
- GREGO WOOD FASTENERS 2 EACH @ 5" O.C. TYPICAL
- WOOD NAILER
- GREGO WOOD FASTENER @ 3" O.C. TYPICAL
- HOLD DOWN CLEAT
- EXTERIOR WALL



Manufactured by Crego Metal Systems Inc.

P.O. Box 10700
 Albuquerque, N.M. 87185
 505-897-0214
 www.cregometal.com

This drawing and the specifications contained herein are confidential and proprietary. They are property the of Crego Metal Systems, Inc. and shall not be reproduced, copied or used in whole or in part for any purpose without written permission. This is an unpublished work protected under the federal copyright laws.

DRIP EDGE

FILENAME: GPLY-0005	DATE: 6/9/10	SCALE: NTS	EDITION: 0	SHEET: 1/1
------------------------	-----------------	---------------	---------------	---------------