


GALVAPLY ROOF SYSTEM

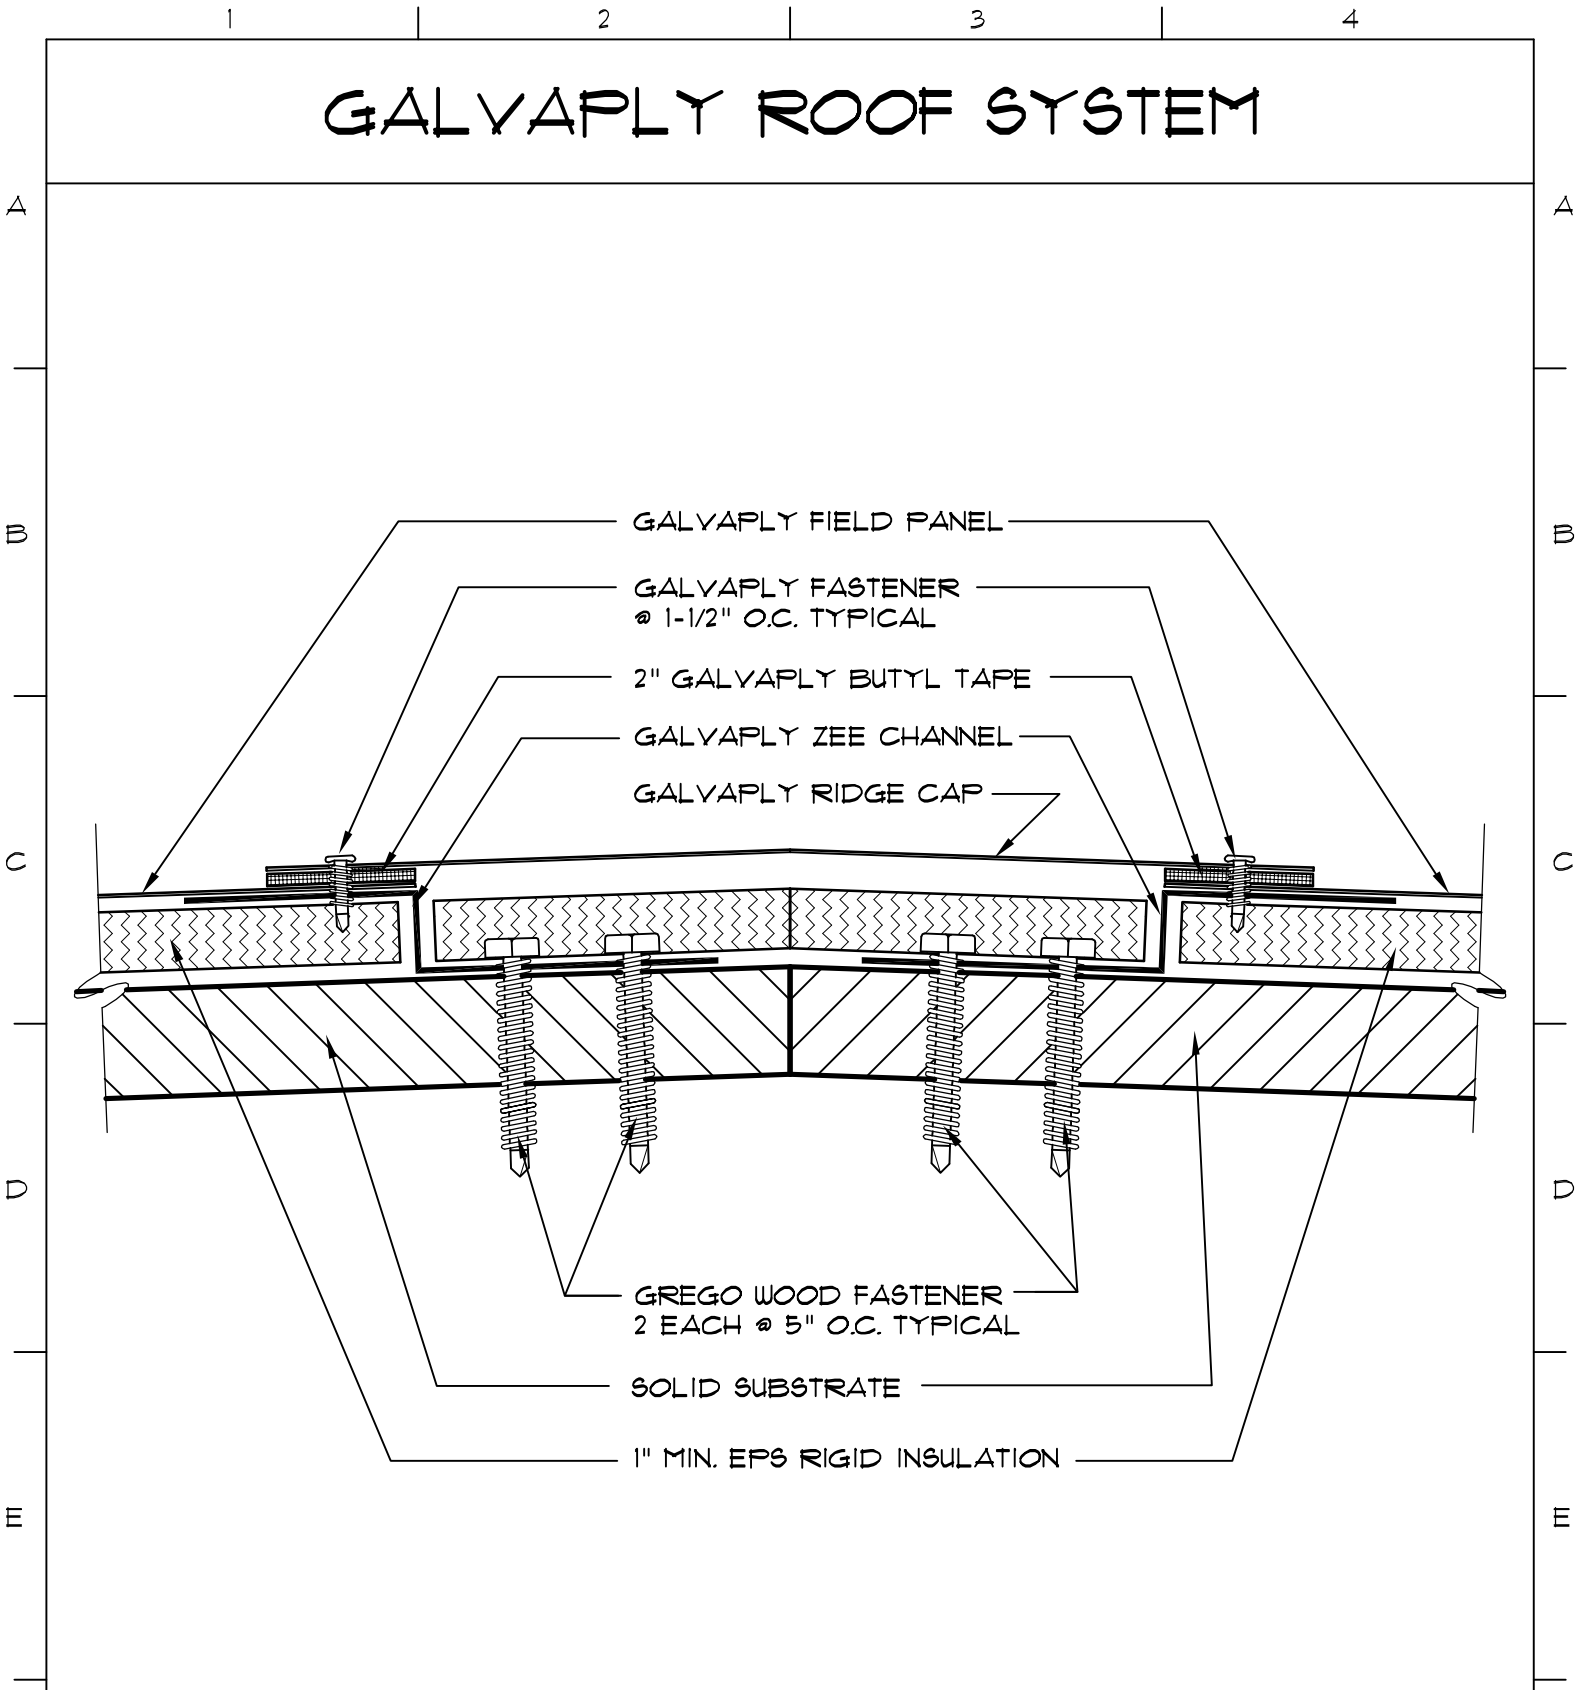

GALVAPLY FIELD PANEL

GALVAPLY FASTENER
@ 1-1/2" O.C. TYPICAL

2" GALVAPLY BUTYL TAPE

GALVAPLY ZEE CHANNEL

GALVAPLY RIDGE CAP

GREGO WOOD FASTENER
2 EACH @ 5" O.C. TYPICAL

SOLID SUBSTRATE

1" MIN. EPS RIGID INSULATION



Manufactured by Cregro Metal Systems Inc.

P.O. Box 10700
Albuquerque, N.M. 87185
505-897-0214
www.cregometal.com

This drawing and the specifications contained herein are confidential and proprietary. They are property the of Cregro Metal Systems, Inc. and shall not be reproduced, copied or used in whole or in part for any purpose without written permission. This is an unpublished work protected under the federal copyright laws.

RIDGE DETAIL

FILENAME: GPLY-0008	DATE: 6/9/10	SCALE: NTS	EDITION: 0	SHEET: 1/1
------------------------	-----------------	---------------	---------------	---------------